


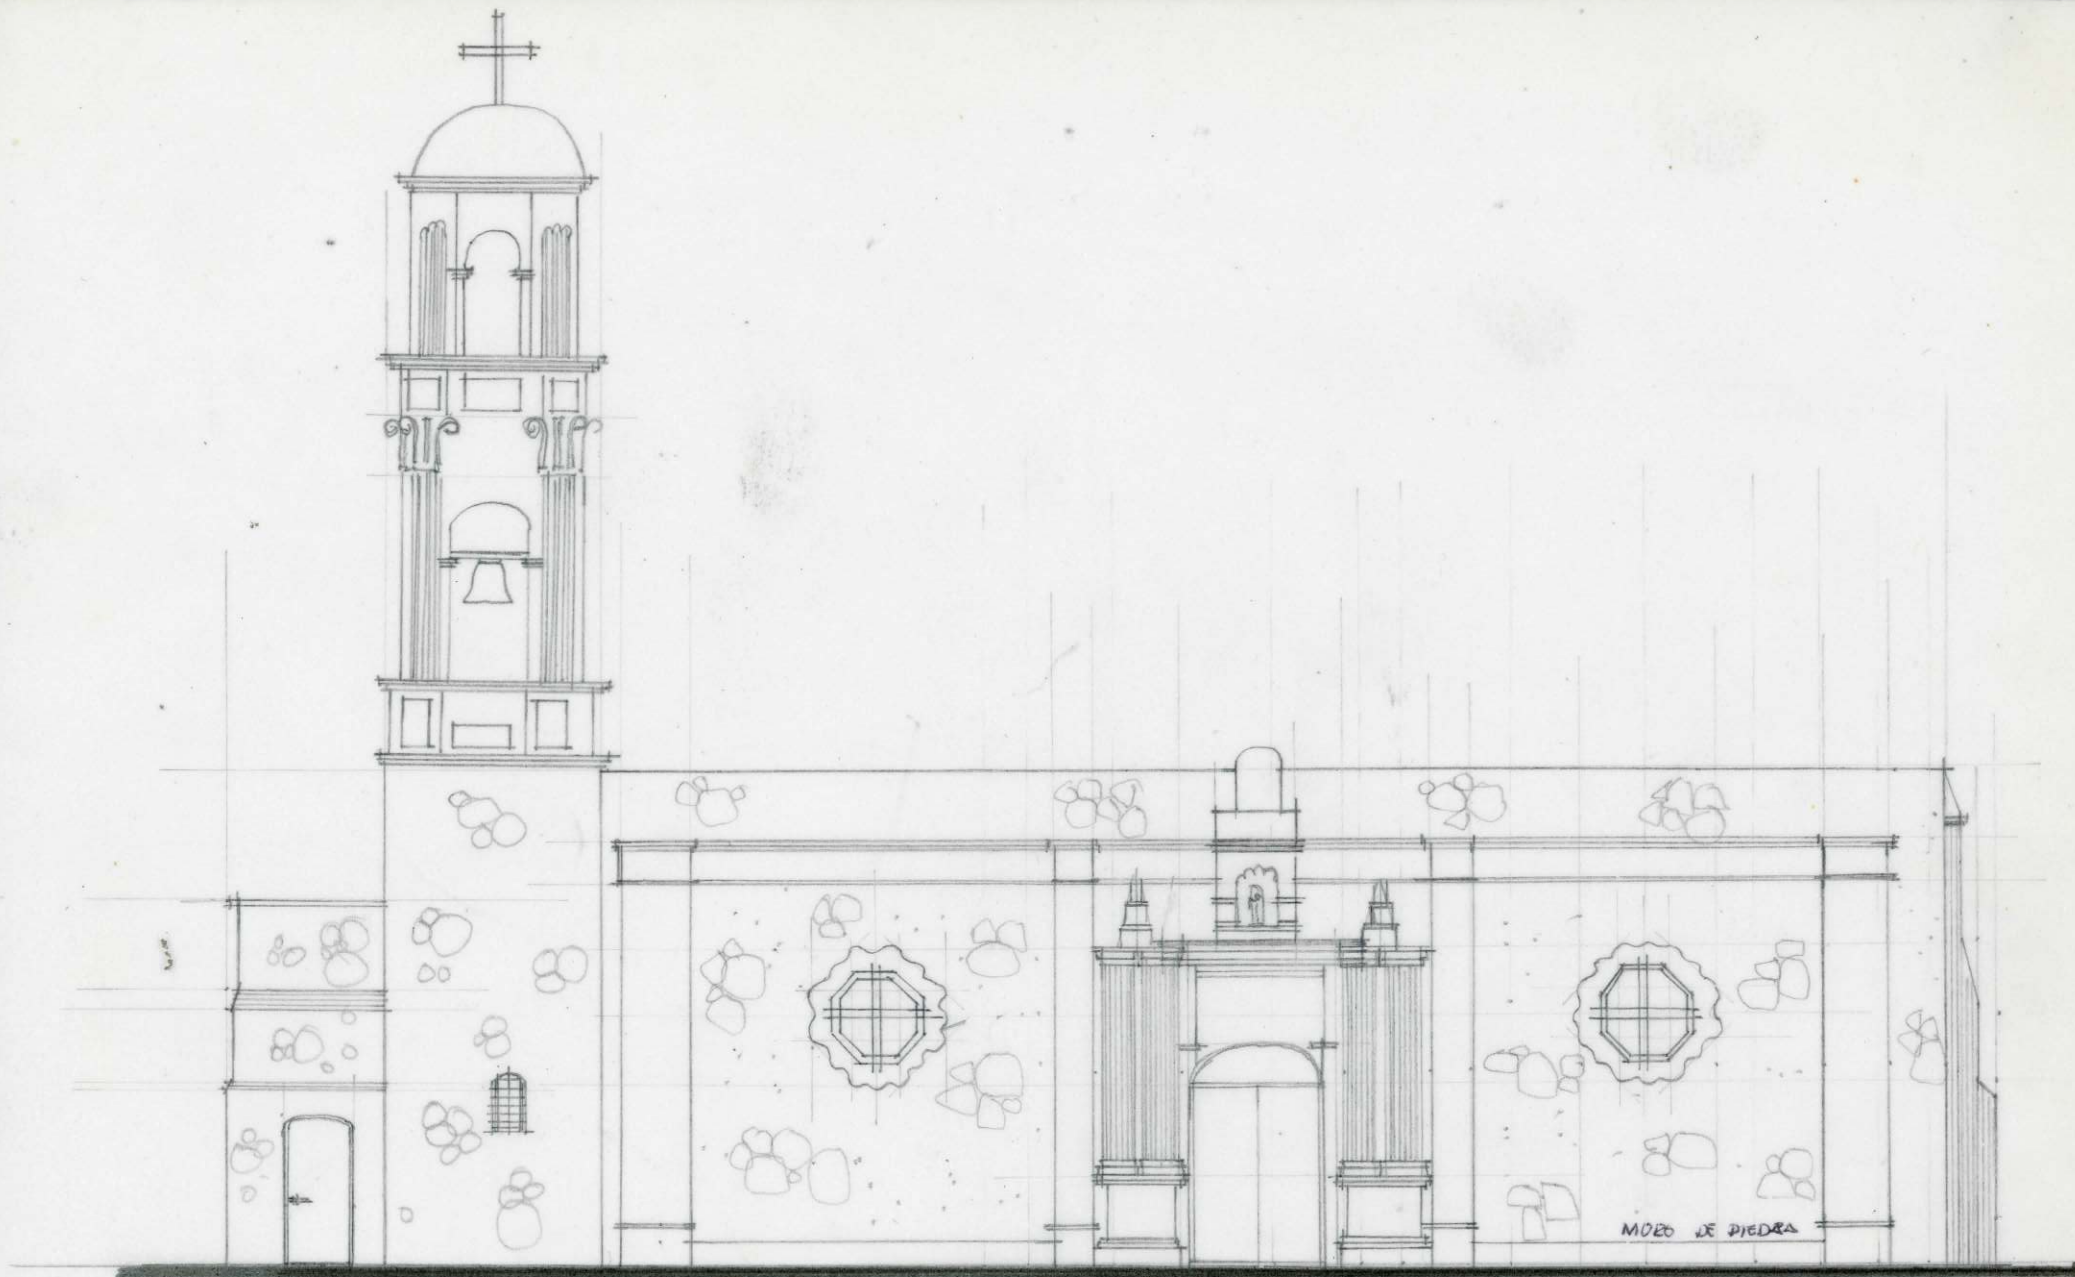

FACHADA
PRINCIPAL Esc 1:100